


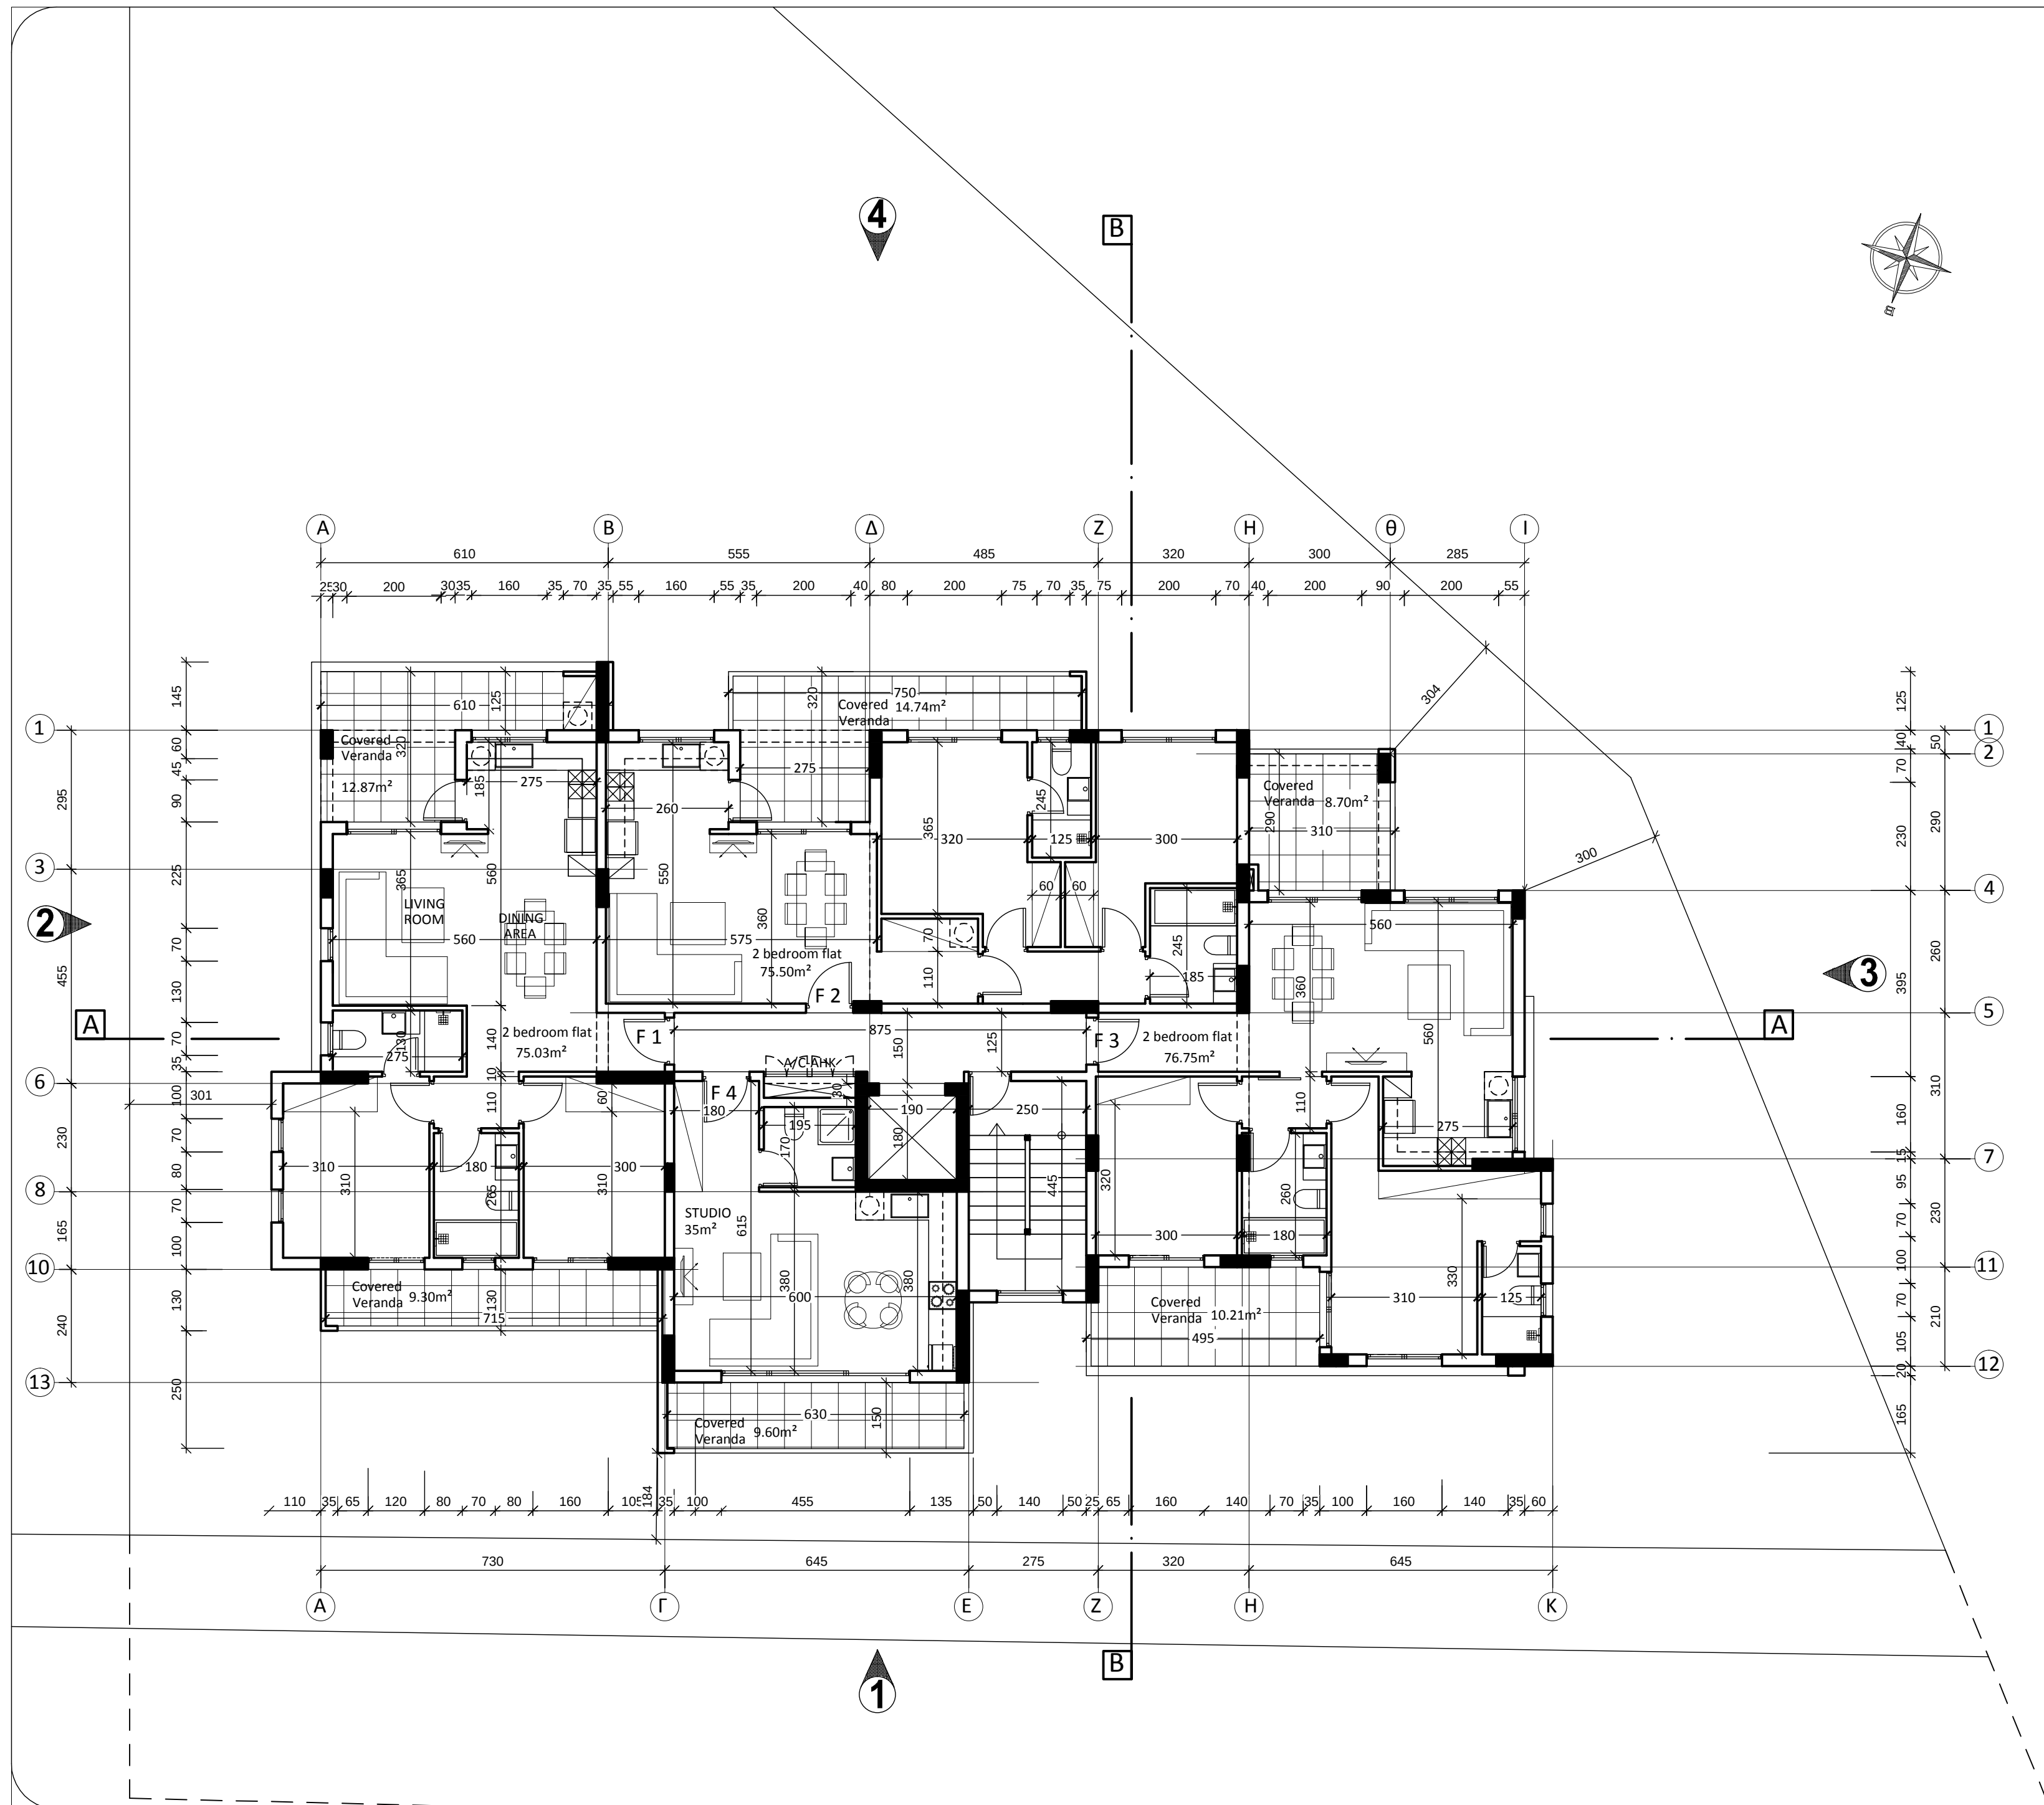

PROJECT

H. ABUMANNEH DEV. LTD

Sheet title

1st FLOOR PLAN

date
JUNE 2019


scale
1:100

drawn by
C.D.- MARY - A.

sheet number
03

notes

\\192.168.10.25\Public\01 Server\02 All Drawings\1192 H. ABUMANNEH DEV. LTD\01 Arxitektonika\01 Drawings\01 Rev -ΑΙΣΧΕΙΑ ΑΔΕΙΑΣ 110619.dwg

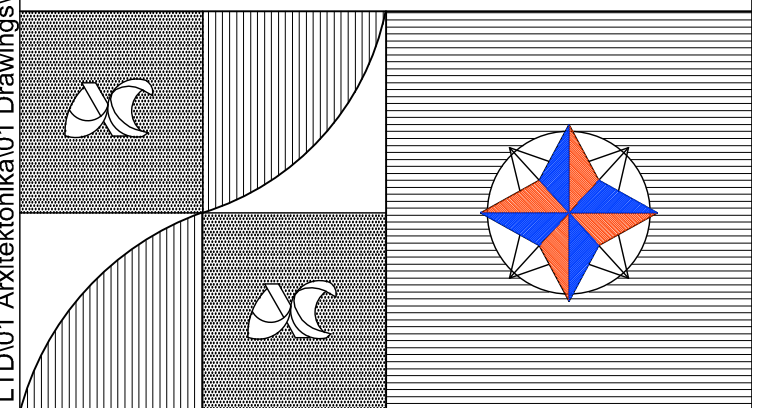

Christos P. ANDREOU
Associates
architects & engineers

Roussos Limassol Tower,
Anexartisias street,
Office N° 3B - Tel. 25 343566
Fax 25354852 - P.O.BOX 56079
3304 LIMASSOL - CYPRUS

11/6/2019 10:55:54 πμ